

MAHARASHTRA UNIVERSITY OF HEALTH SCIENCES, NASHIK

INFRASTRUCTURE DETAILS


Sr. No.	Particulars to be verified	Details on College Website	Adequate/ Inadequate
College			
1	Land details: Total land, owner, unitary or not, NA of all land, 7/12 extracts of all land (Applicable only to Private Colleges). (Verify land documents & Government permissions) documents are uploaded on College Website. No Land/ Construction documents shall be submitted to the University. Only deficit information to be pointed out to the University).	Yes	Adequate
2	Total constructed area of college building (I) Administrative Section: Total Area 2H56R sq.ft (which includes) Principal Room, P.A. Room, Reception cue Visitors lounge, Meeting hall, Account section, Record and Central store etc. (II) Lecture Halls: a) Total No. of Lecture Halls 4 b) IT enabled, Audio / Video teaching Aids- 5 c) Total area for lecture Halls 1080 sq.ft (III) Seminar or Conference or Examination Hall: a) Total Area 3000 Sq.ft. b) Total Seating Capacity 100 c) Audio / Video System and Other Facilities (IV) Central Library: a) Total Area : 2628 sq.ft. Total No. of Books 1579 Distribution of books : Capacity of Reading Hall :- 100 for Students 80 for Teachers 20 No. of Scientific Journals 10 No. of News Papers 4 Photo Copier Machine- 02 Drinking water & Washrooms- Yes b) Digital Library : No. of Computers - 10 Internet Facility - Yes (V) Teaching Departments: There shall be Five Teaching Departments as per MSR No. of departments Departmental Area, No. of Books/ Charts / Models / Spacimens (dry and wet) / Museum in each department information to be uploaded on college website. (VI) Laboratories : Laboratories : As per MSR (6600 Sq.ft.) Nursing Foundation and Medical Surgical Nursing Lab (1500 Sq.ft.)-1500 CHN (900 Sq.ft.), Nutrition (900Sq.ft.), OBG and Paediatric (900Sq.ft.), Pre-Clinical Science (900Sq.ft.), Advanced Nursing Skill Lab (900Sq.ft.), Computer Lab (1500Sq.ft.), with 10 computer as per Intake capacity, AV Aids (600Sq.ft.), well Equipped Lab must have Mannequins, Articles & Beds as per MSR & INC Norms (VII) Auditorium:- (As per MSR) Auditorium should be spacious enough to accommodate at least double the sanctioned/actual strength of students, so that it can be utilized for hosting functions of the college, educational conferences/ workshops, examinations etc. It should have proper stage with green room facilities. It should be well – ventilated and have proper lighting system. There should be arrangements for the use of all kinds of basic and advanced audio-visual aids. <p align="center">OR</p> Multipurpose Hall:- College of Nursing should have multipurpose hall, if there is no auditorium.	Yes	Adequate

	(VIII) Canteen and Kitchen Facility: [Note: Verify Canteen Facility & Hygiene is monitored as per MUHS Circular No.18/2019 dated 19/03/2019.]	Yes	Adequate
	(IX) Common Rooms: Separate common rooms for boys and girls with adequate space and sitting arrangement shall be available.	Yes	Adequate
3	University Examination Infrastructure: Strong Room for examination a) (Area- 300 sq.ft, b) Shelf, c) Steel cupboard – 1, d) CCTV, Photocopier Machine, Examination hall with benches, Parking Facility for University vehicle, Guest house facility	Yes	Adequate
4	Other facilities: Hospital Waste Management, Medical Education Unit, Intercom Network, Playground, P.T Teacher or Instructor, Cafeteria, Facility for indoor games, Gymnasium / Gymkhana Facility, Is there any LMS (learning management system software) available	Yes	Adequate
5	Hostel facility: Boys (UG & PG), Girls (UG & PG), Interns, Residents, Warden/ Rector, Hygiene, Vending Machine etc.	Yes	Adequate
Hospital			
6	Hospital Details	Details on College Website	Adequate/ Inadequate
	Name of the Hospital : Anuradha Memorial Hospital and research center chikhli	Yes	Adequate
	Address: Anuradha nagar Sakegaon road Chikhli dist Buldana 443201		
	Telephone No. : 9822045285		
	Bed Strength : 100		
	Distance of Hospital from the College to which it is attached 0.5 km (in kms)	Yes	Adequate
	Number of beds registered as per BNH Act	Yes	Adequate
7	I. Total constructed area of Hospital Building as per MSR (.....Sq.mtr. / Sq.ft.)	Yes	Adequate
	Whether the Hospital is Owned by the College / Management or Rented ? -owned	Yes	Adequate
	II. Hospital Administration Block as per MSR (Superintendent room, Deputy Superintendent room, Medical officers' room, Matron room, Assistant Matron room, Reception and Registration, etc.)	Yes	Adequate
	III. Out-Patient Departments (OPD) as per MSR Total Area of OPD Complex ... Sq.ft. No. of OPD's Facilities shall be as per MSR & all details shall be on college website.	Yes	Adequate
	IV. In Patient Departments (IPD) as per MSR Total Area of IPD Complex ... Sq.ft. No. of IPD Departments..... Bed Distribution..... Facilities shall be as per MSR & all details shall be on college website.	Yes	Adequate
	V. Operation Theatres Block as per MSR Total Area of OT Block ... sq.ft. No. of OTs available Facilities shall be as per MSR & all details shall be on college website.	Yes	Adequate
	VI. Casualty Facilities State Government Permission Letter	Yes	Adequate
	VII. Central Clinical Laboratory: Well-equipped with separate sections for Pathology, Biochemistry and Micro-biology. Attached toilet shall be there for collection of urine samples. Other diagnostic tools for ECG or TMT etc. shall be provided.	Yes	Adequate
	VIII. Radiology or Sonography Section: Radiologist chamber, X-ray room, Dark room, film drying room, store room, patients waiting and dressing room, reception or registration or report room.	Yes	Adequate
	IX. Labour Room :	Yes	Adequate



Dean/ Principal Stamp & Signature

Anuradha College of Nursing
Chikhli, Dist. Buldana

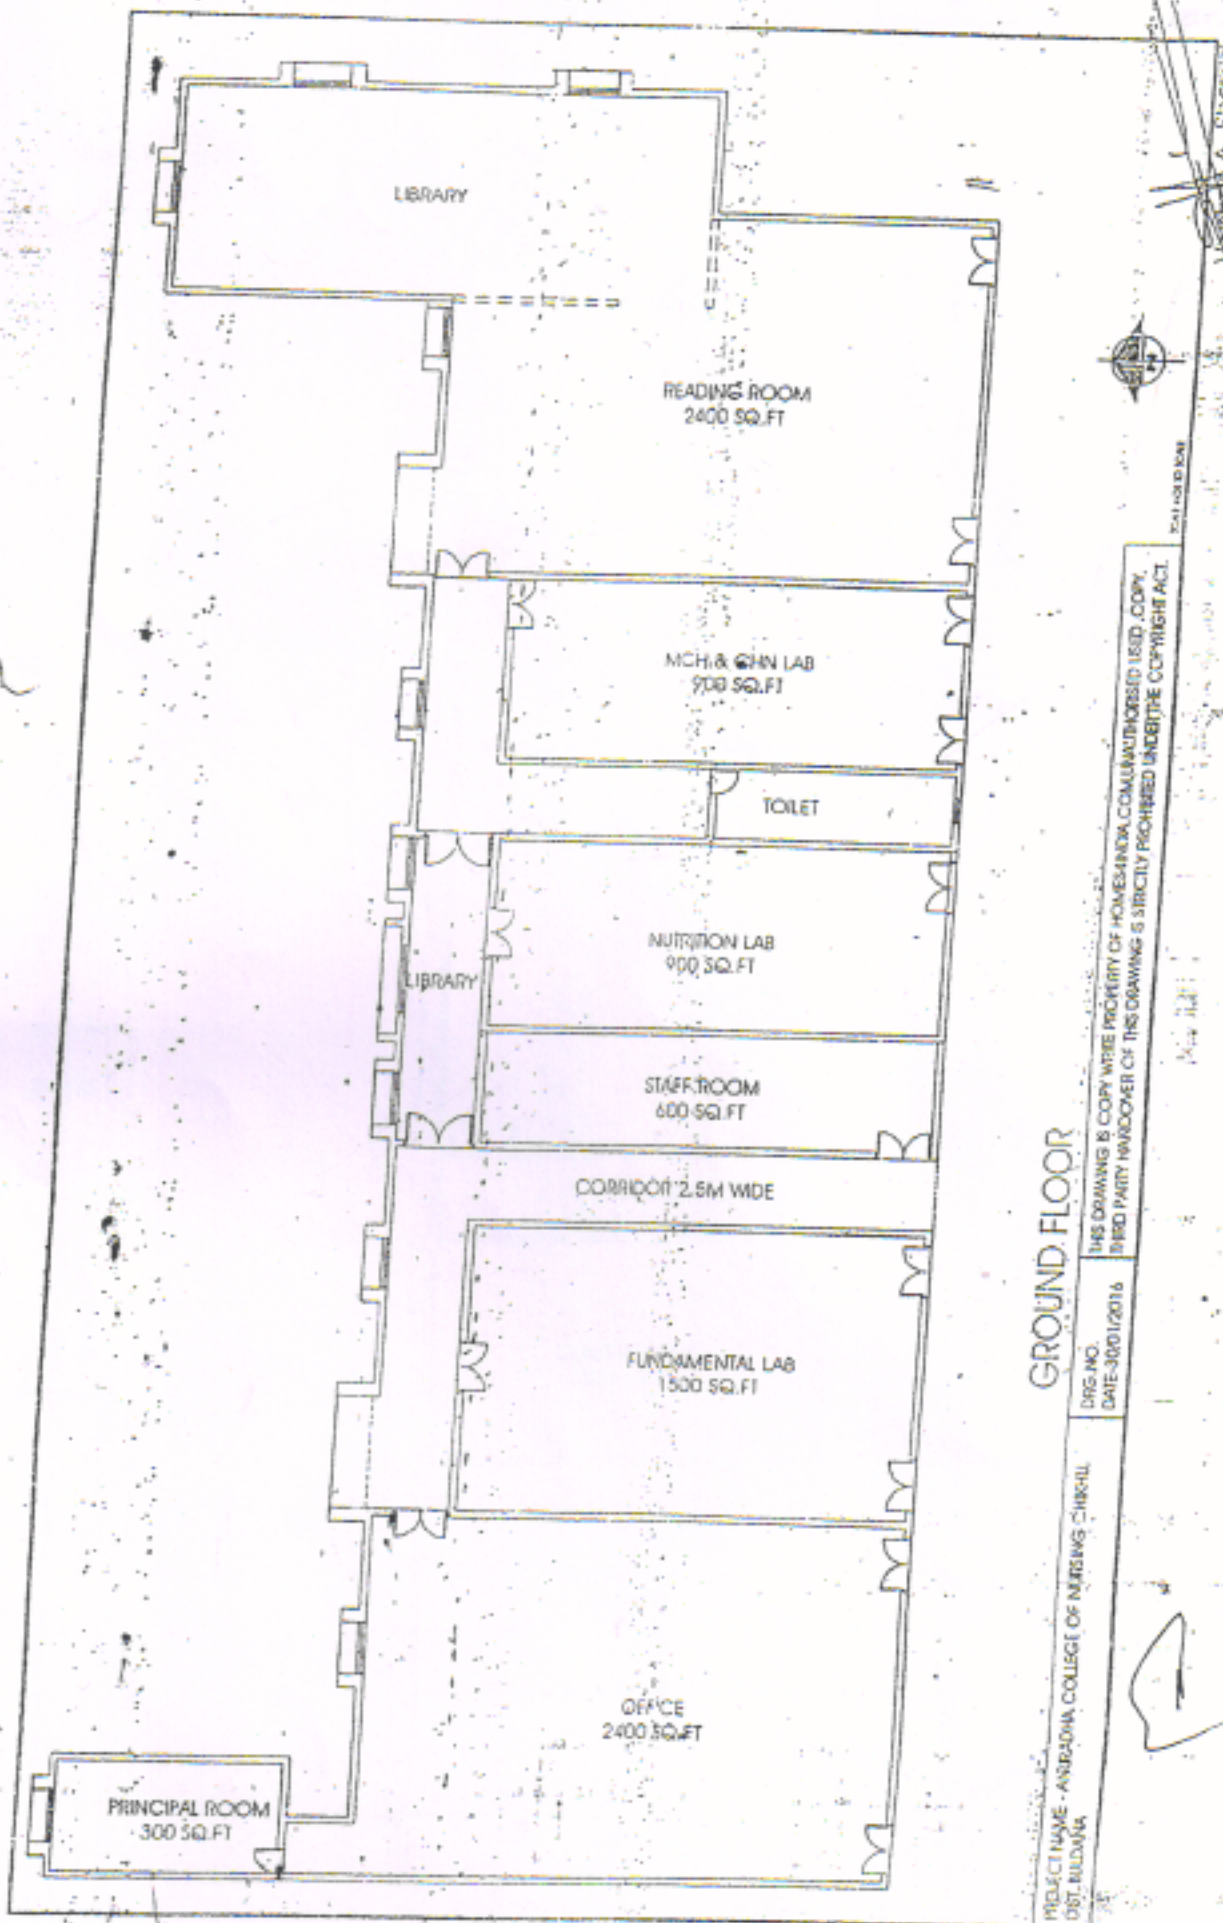

S. Arch. A.I.I.A.
 CA/2009/45542
 Project Management Consultants

THIS DRAWING IS COPY WRITE PROPERTY OF HOMESHAKA.COM UNAUTHORIZED USE, COPY, REPRODUCE OR PARTIAL REPRODUCTION OF THIS DRAWING IS STRICTLY PROHIBITED UNDER THE COPYRIGHT ACT.

GROUND FLOOR

PROJECT NAME - ANURADHA COLLEGE OF NURSING CHIKHIL
 DIST. - BULDANA
 DRG. NO. DATE-30/01/2016




Secretary

Principal
Anuradha College of Nursing
Chikhil, Dist. - Buldana

Principal
Anuradha College of Nursing
Chikhil, Dist. - Buldana

Principal
Anuradha College of Nursing
Chikhil, Dist. - Buldana

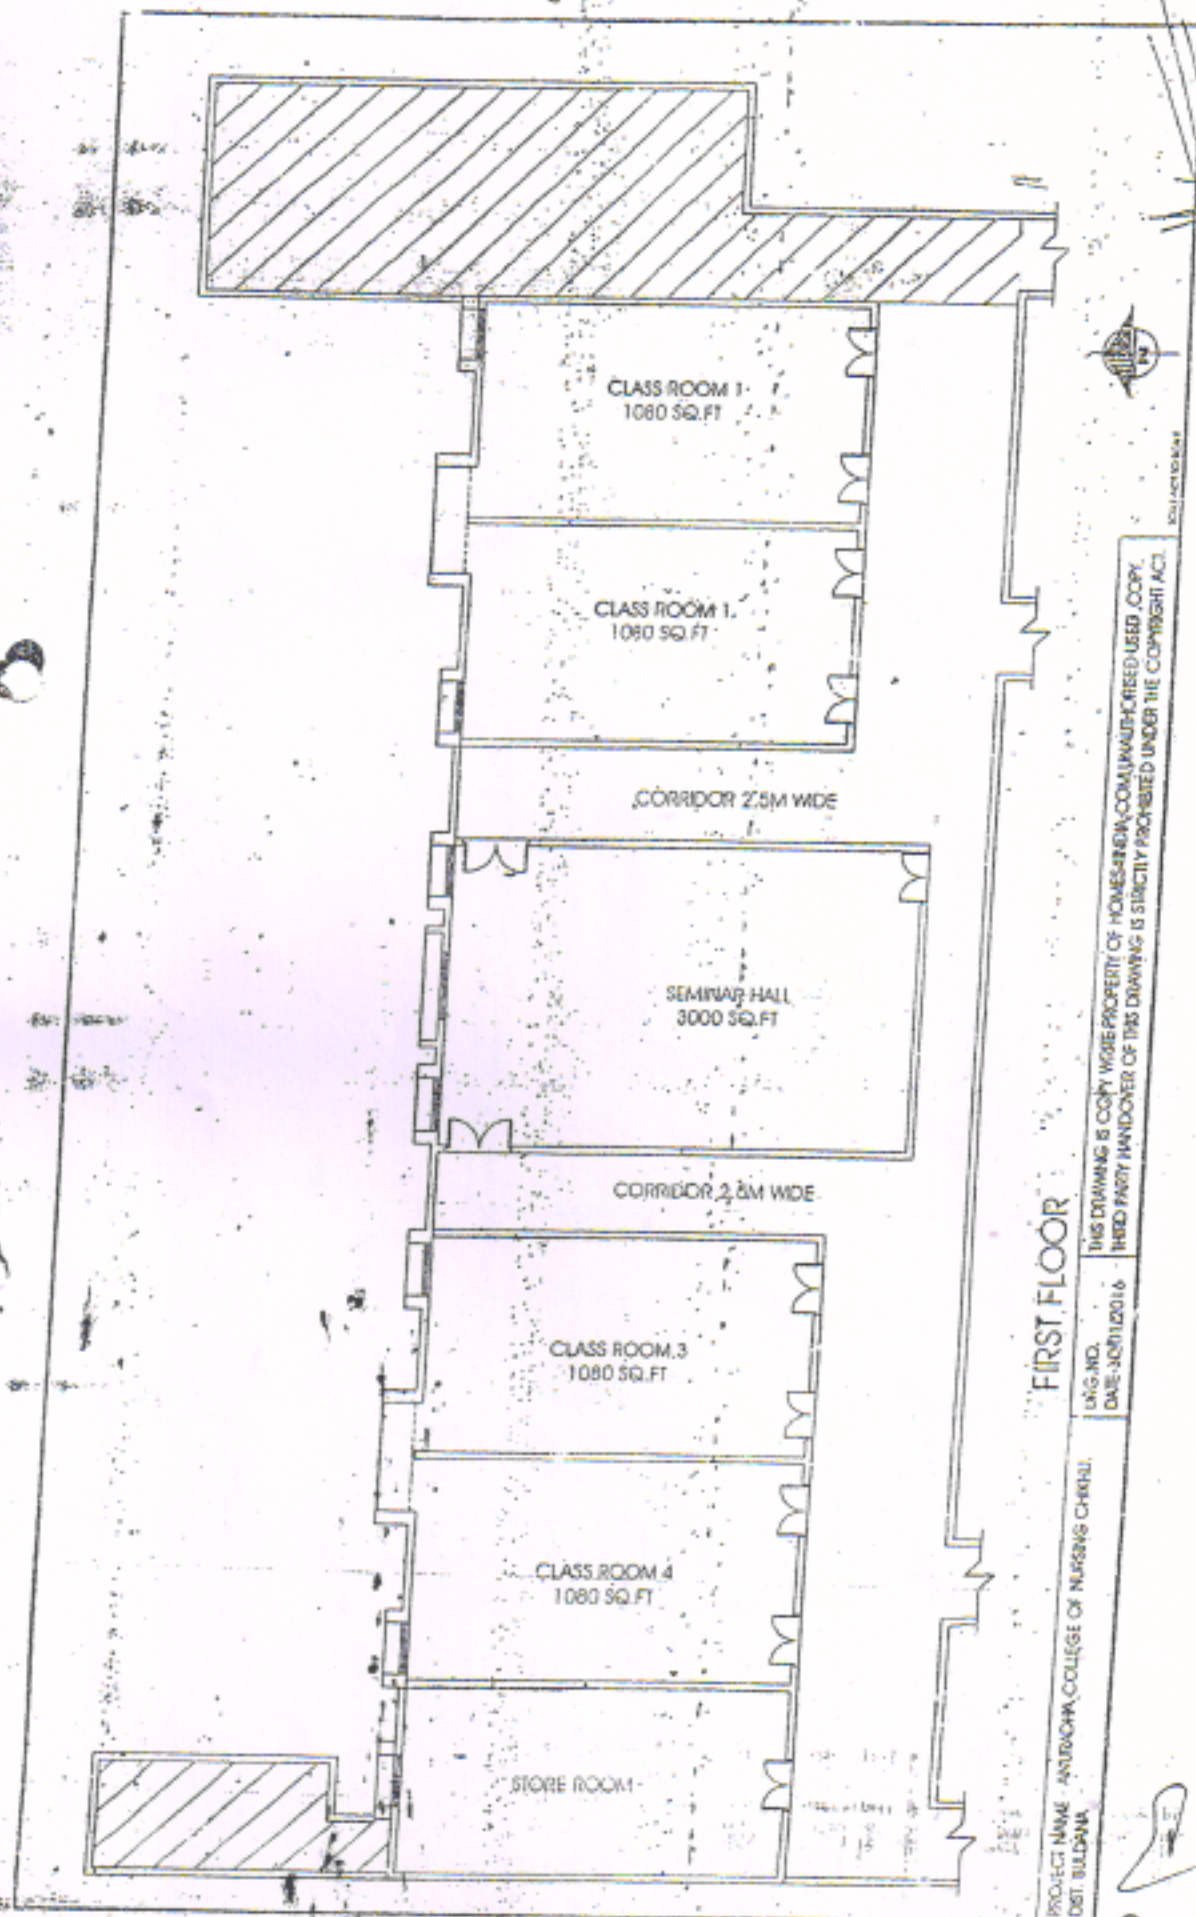

B. Arch, A.I.I.A.
 CA/2009/45842
 Project Management Consultant



FIRST FLOOR

THIS DRAWING IS COPY WISE PROPERTY OF HOMES4RANK.COM/UNAUTHORIZED USED COPY.
 THIRD PARTY HANDOVER OF THIS DRAWING IS STRICTLY PROHIBITED UNDER THE COPYRIGHT ACT.


DRG. NO. 10/12016
 DATE: 08/11/2016

PROJECT NAME - ANURADHA COLLEGE OF NURSING CHIKHIL,
 DIST. BULDANA

Secretary
 Paramhansa Ramkrishna &
 Shikshan Sanstha, Chikhli D

Principal
 Anuradha College of Nursing
 Chikhli, Dist. - Buldana

Principal
 Anuradha College of Nursing
 Chikhli Dist. - Buldana

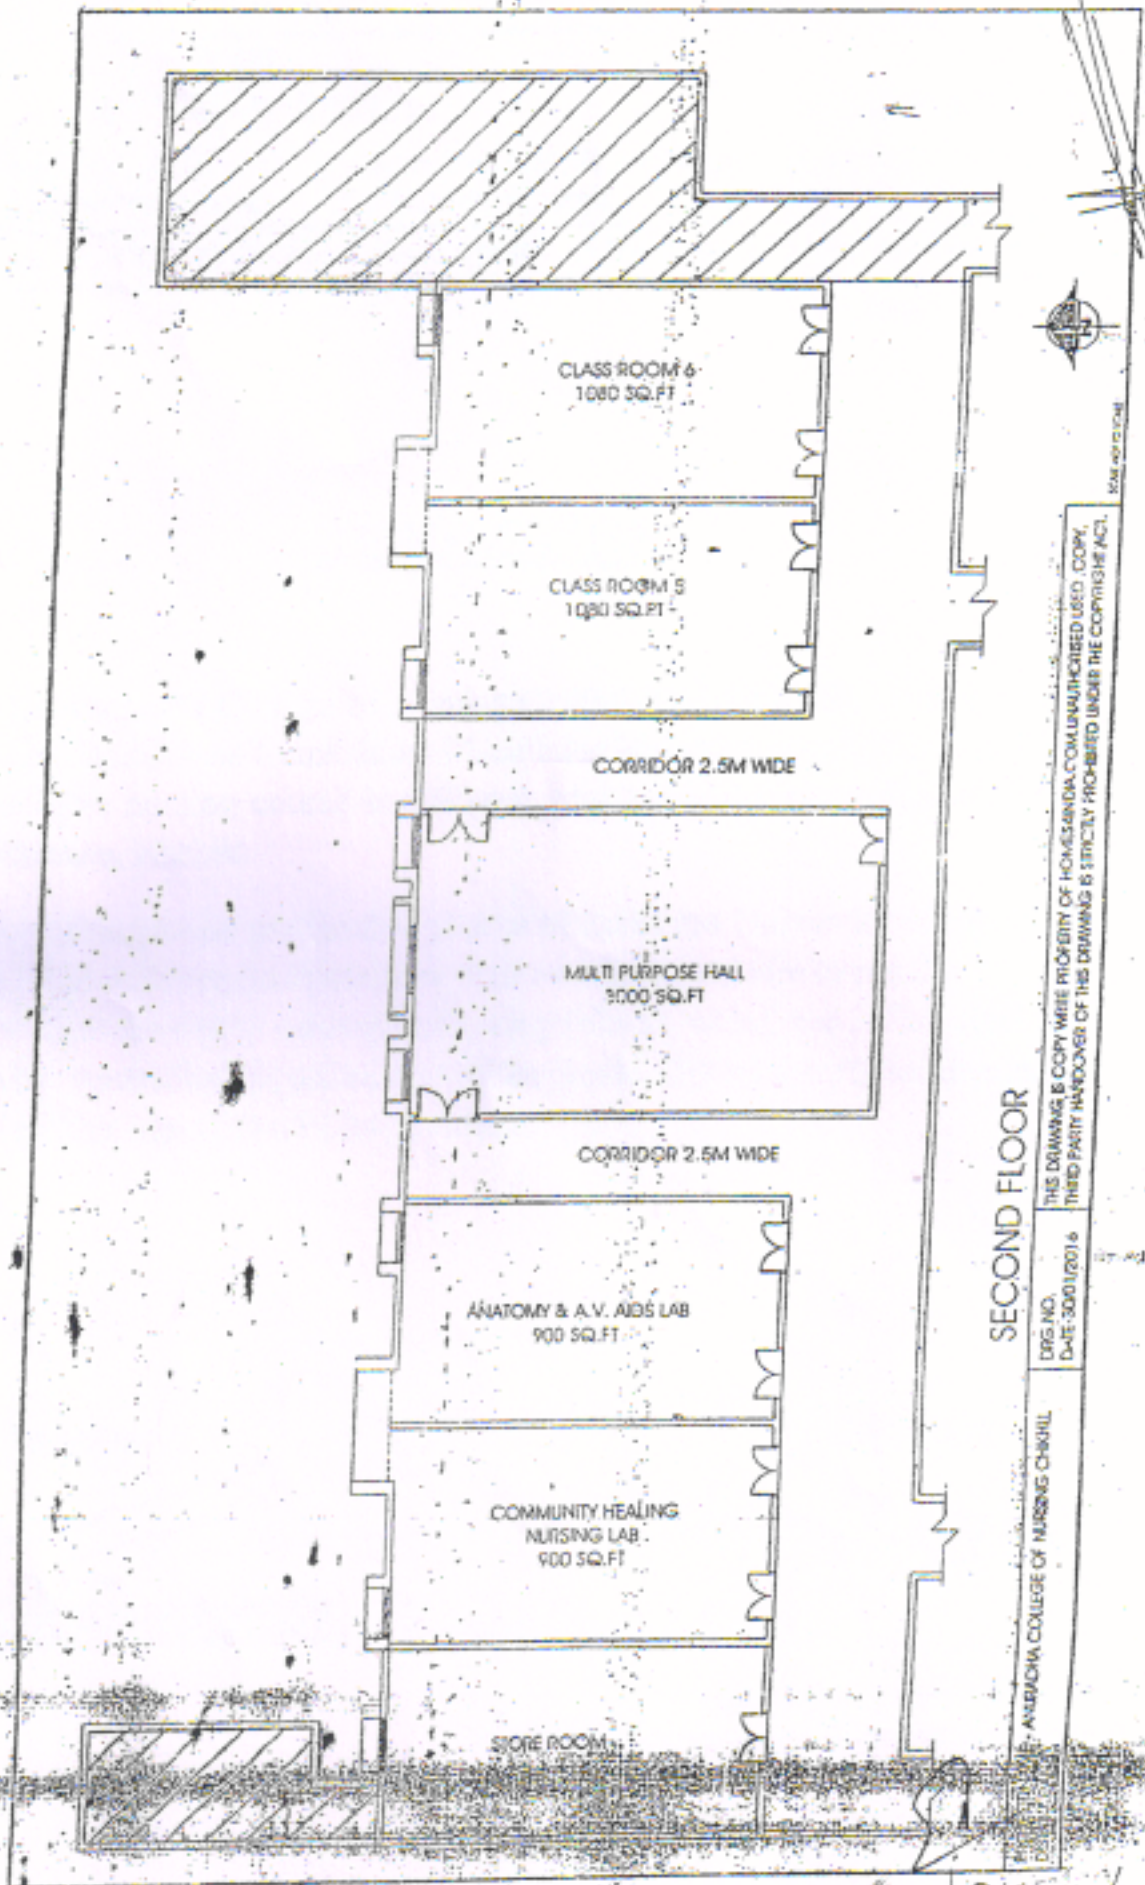

Vaishali A. S. 2016
 B. Arch, A.I.I.A.
 CA/2009/45842
 Project Management Consultant



THIS DRAWING IS COPY WRITE PROPERTY OF HOMESANDA.COM UNAUTHORIZED USE, COPY, THIRD PARTY HANDOVER OF THIS DRAWING IS STRICTLY PROHIBITED UNDER THE COPYRIGHT ACT.

SECOND FLOOR

DRG. NO. 3001/2016
 DATE: 30/11/2016

ANURADHA COLLEGE OF NURSING CHIKHIL

Principal
 Anuradha College of Nursing
 Chikhil, Dist. - Buldhana, Maharashtra
 Principal, Anuradha College of Nursing
 Chikhil, Dist. - Buldhana, Maharashtra
 Maunit
 Bu